




RAL #3003
Ruby Red

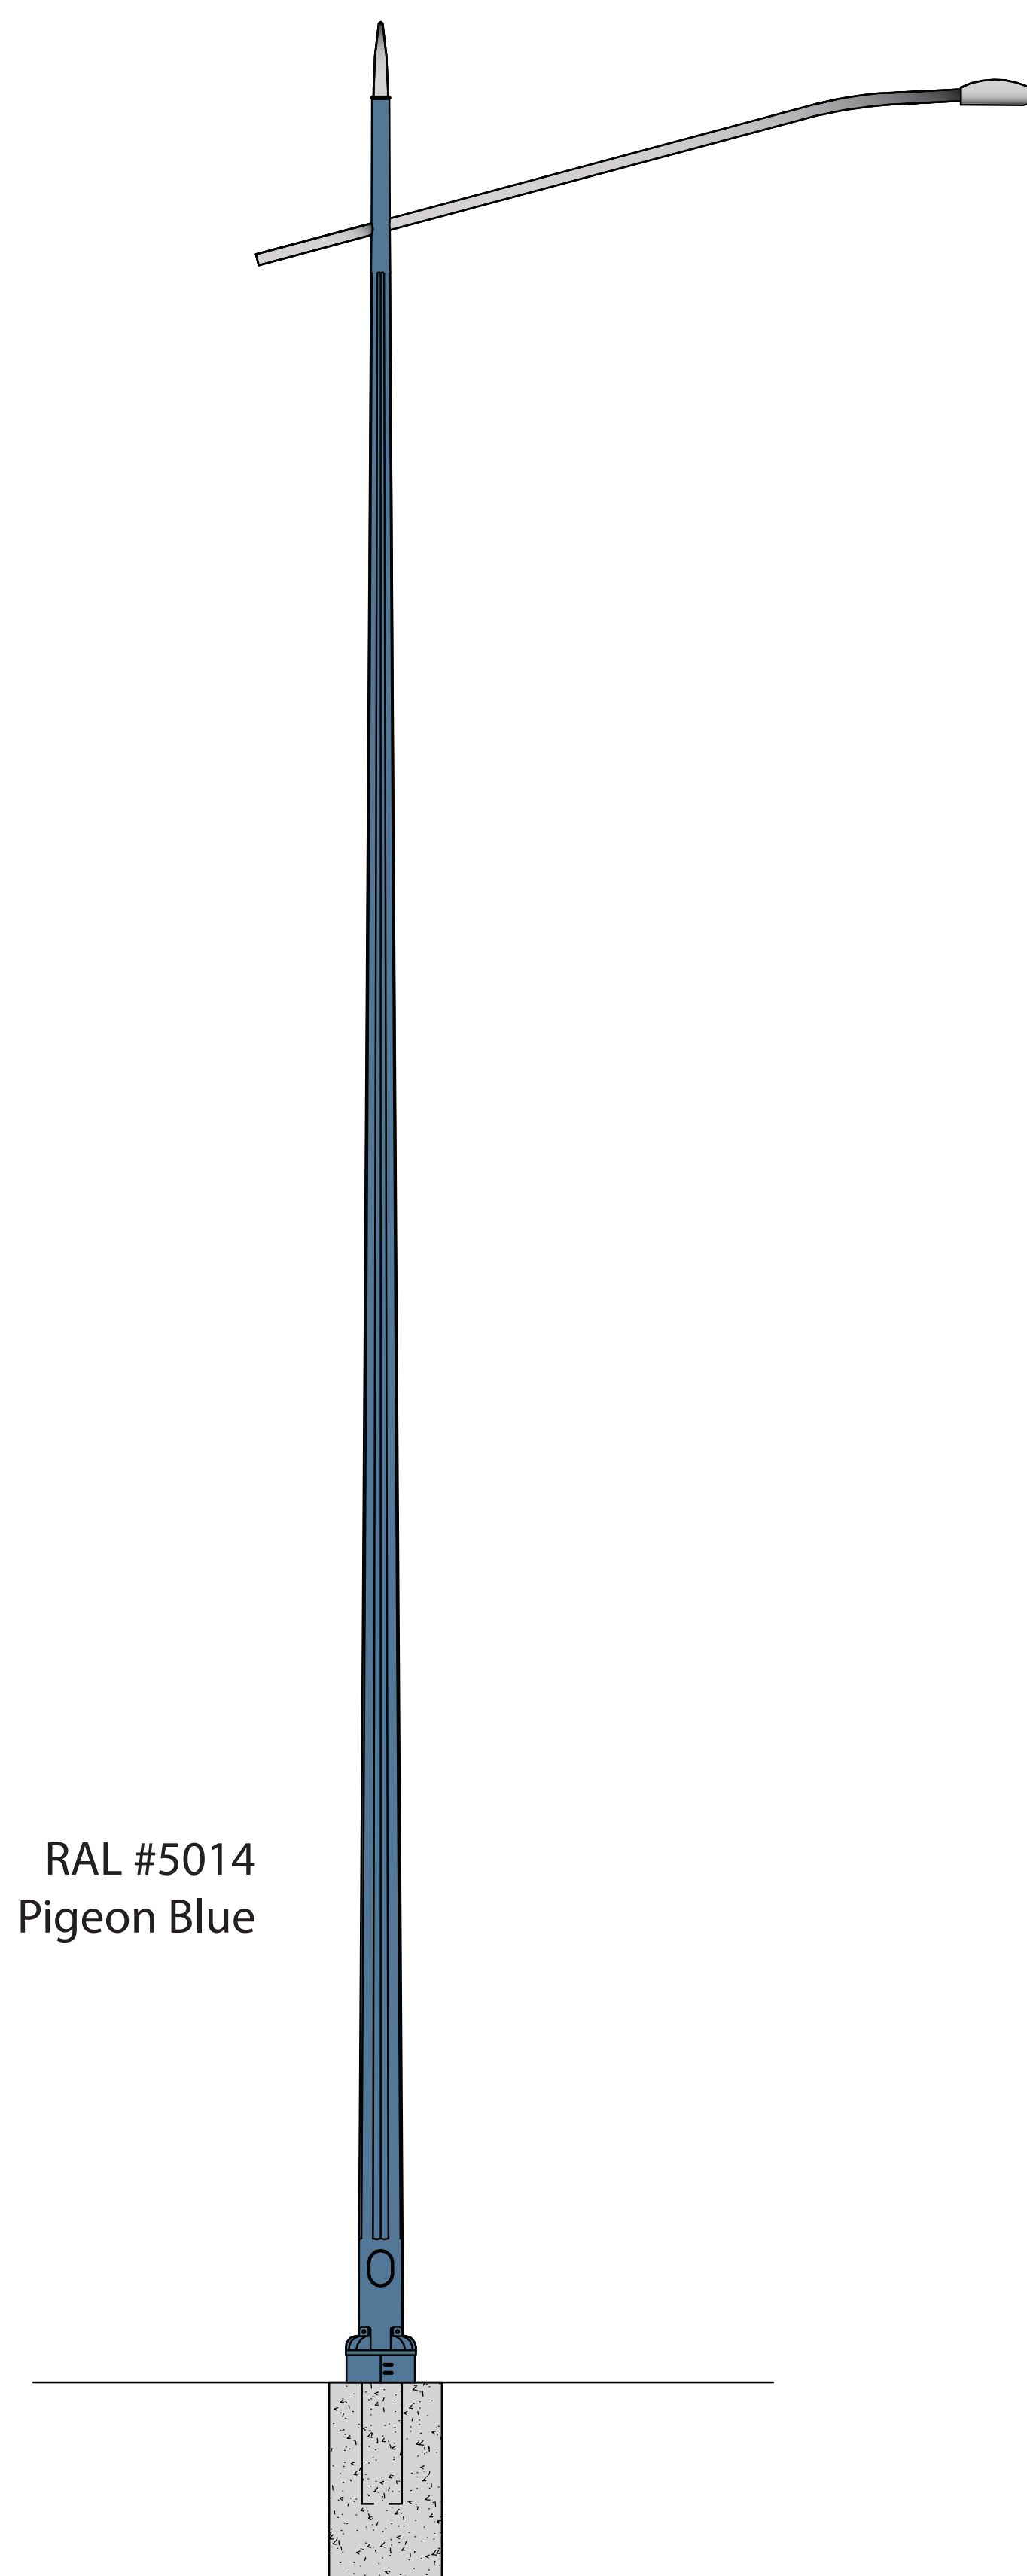

RAL #5014
Pigeon Blue

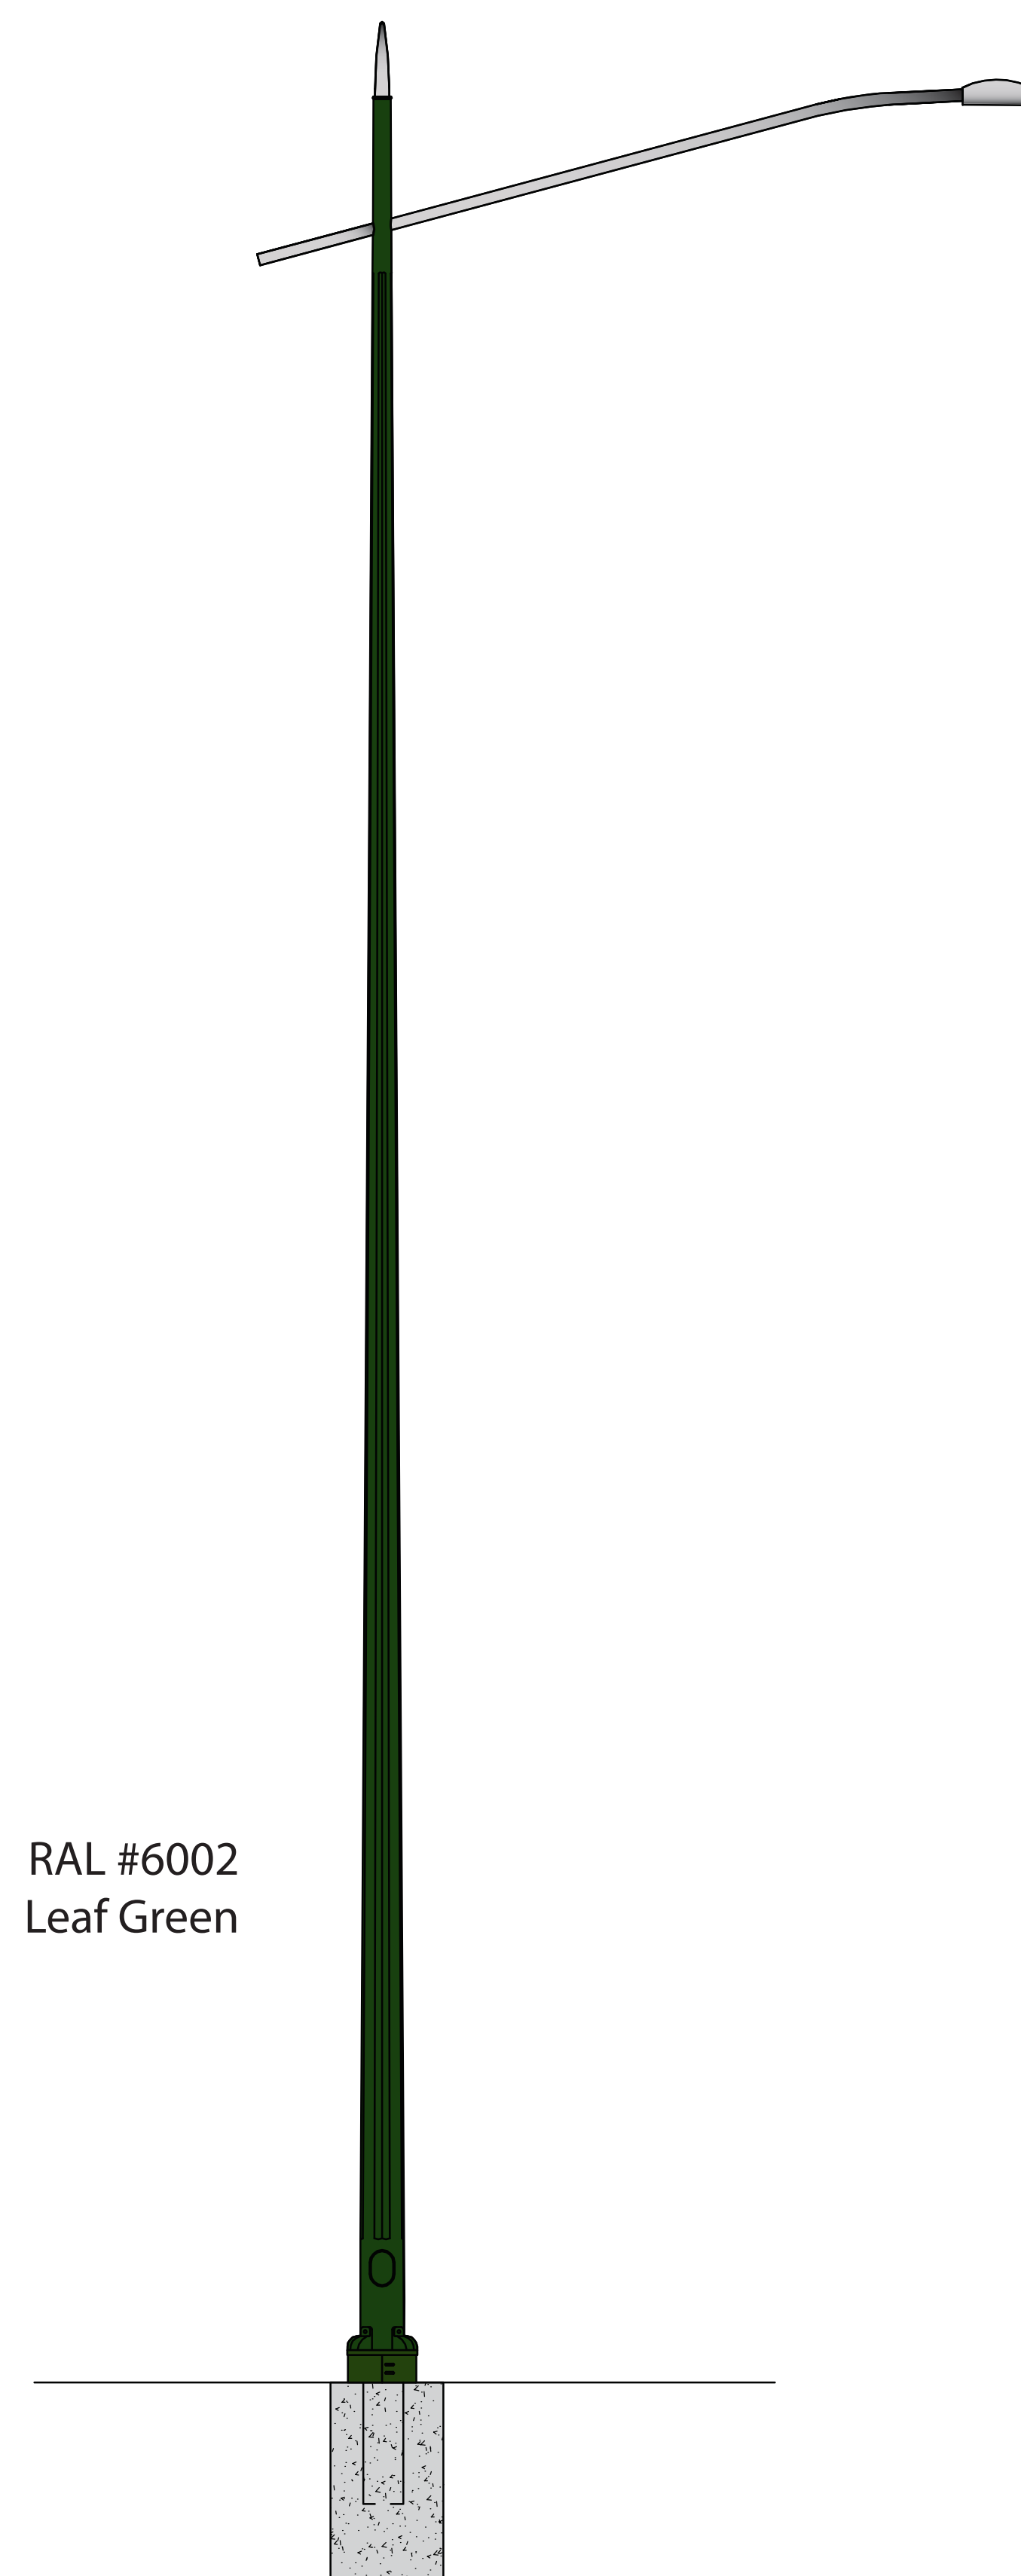

RAL #6002
Leaf Green

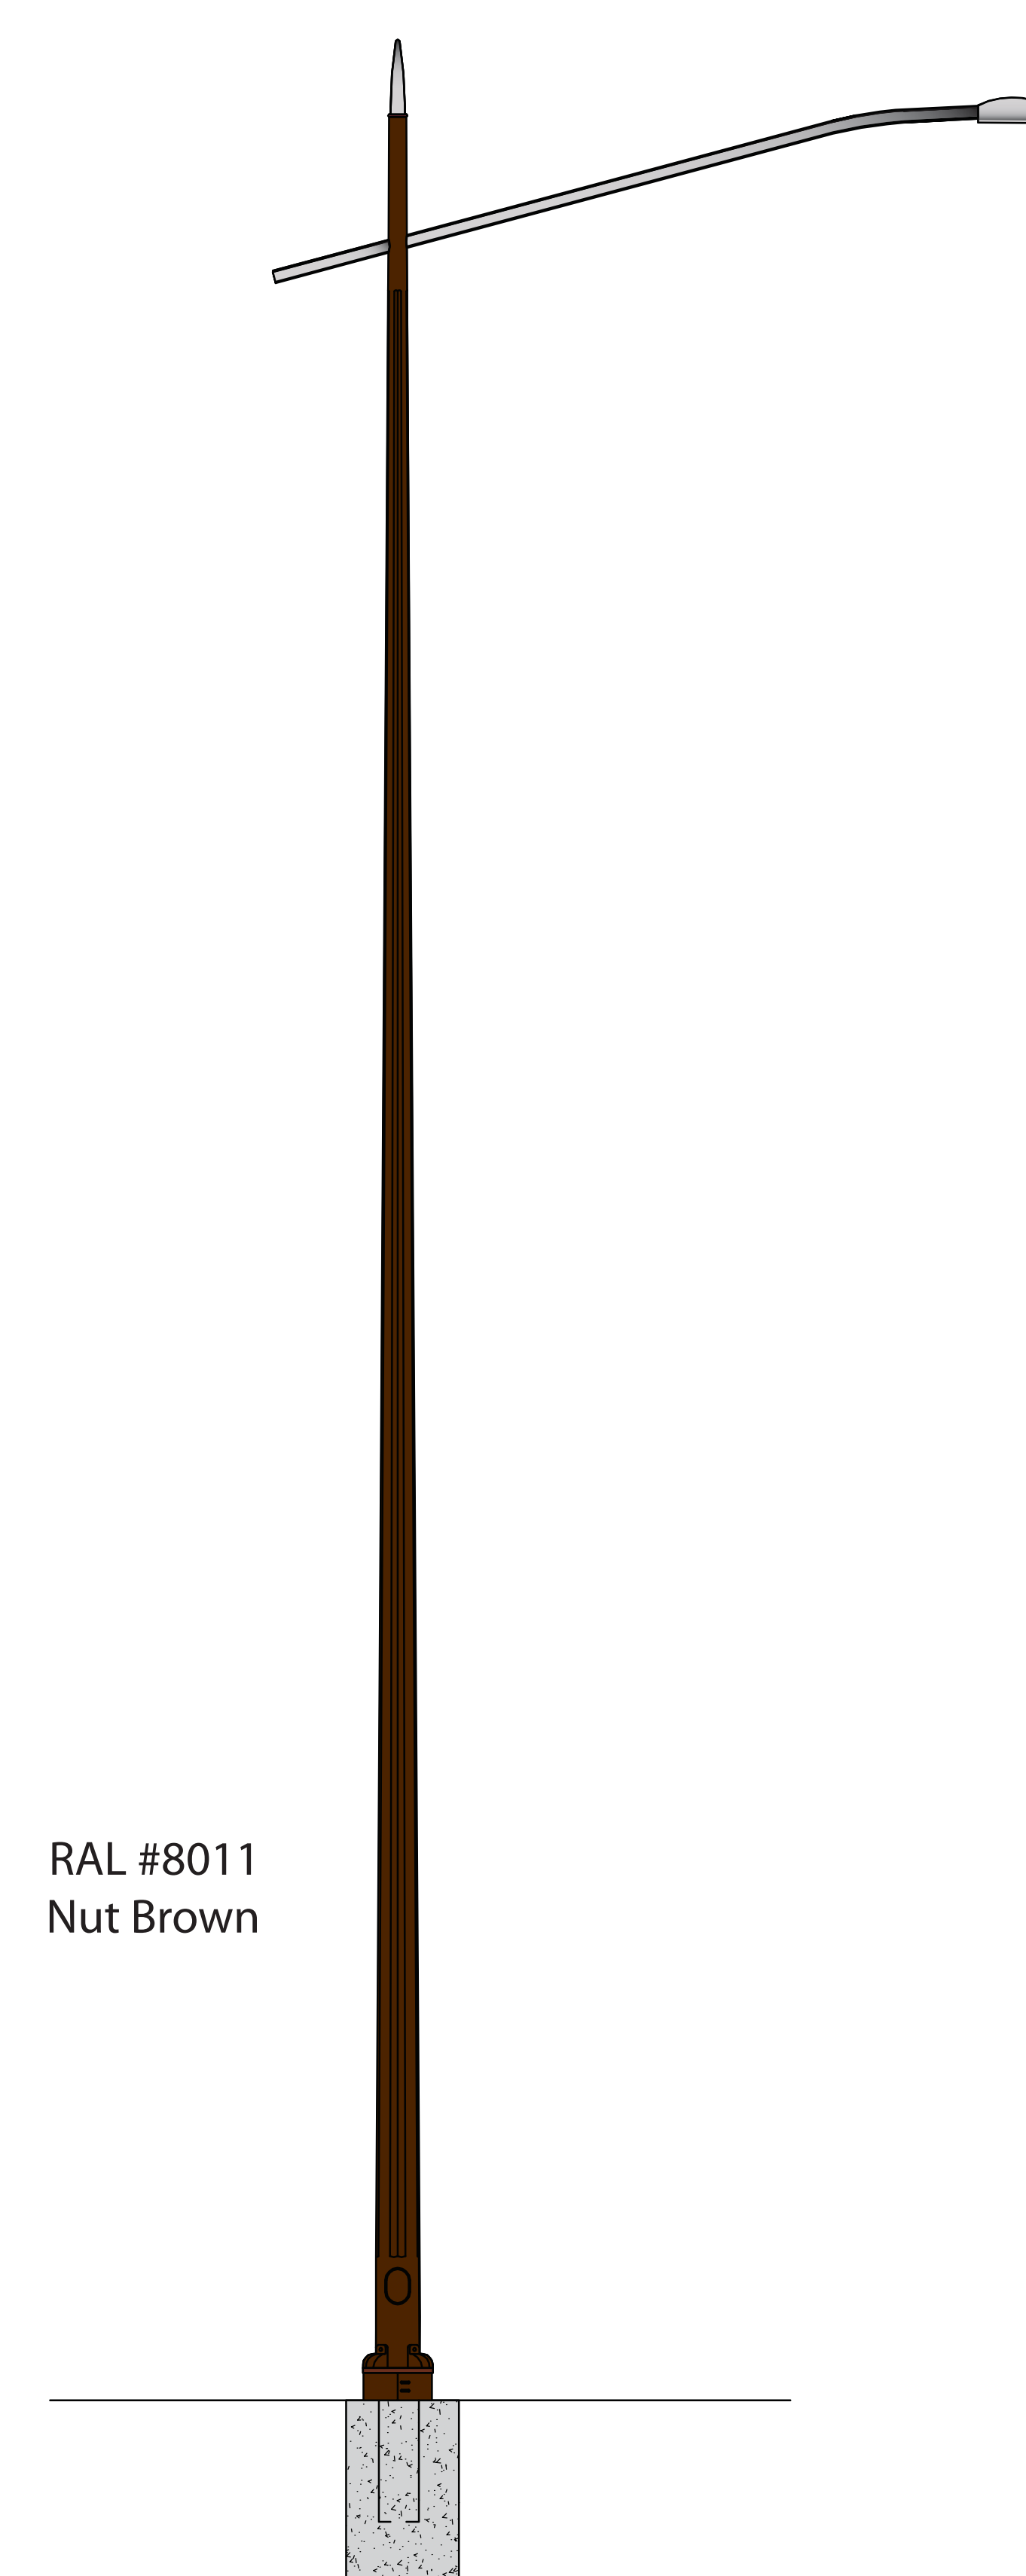

RAL #8011
Nut Brown

Southern Boulevard

Preliminary Design Project

PW1384 (CN A301040)

